


MATHIS RESIDENCE - ORGANIC LIFE SHOWHOUSE

Lot 382 - Serenbe Lane

SERENBE

Chattahoochee Hills, GA

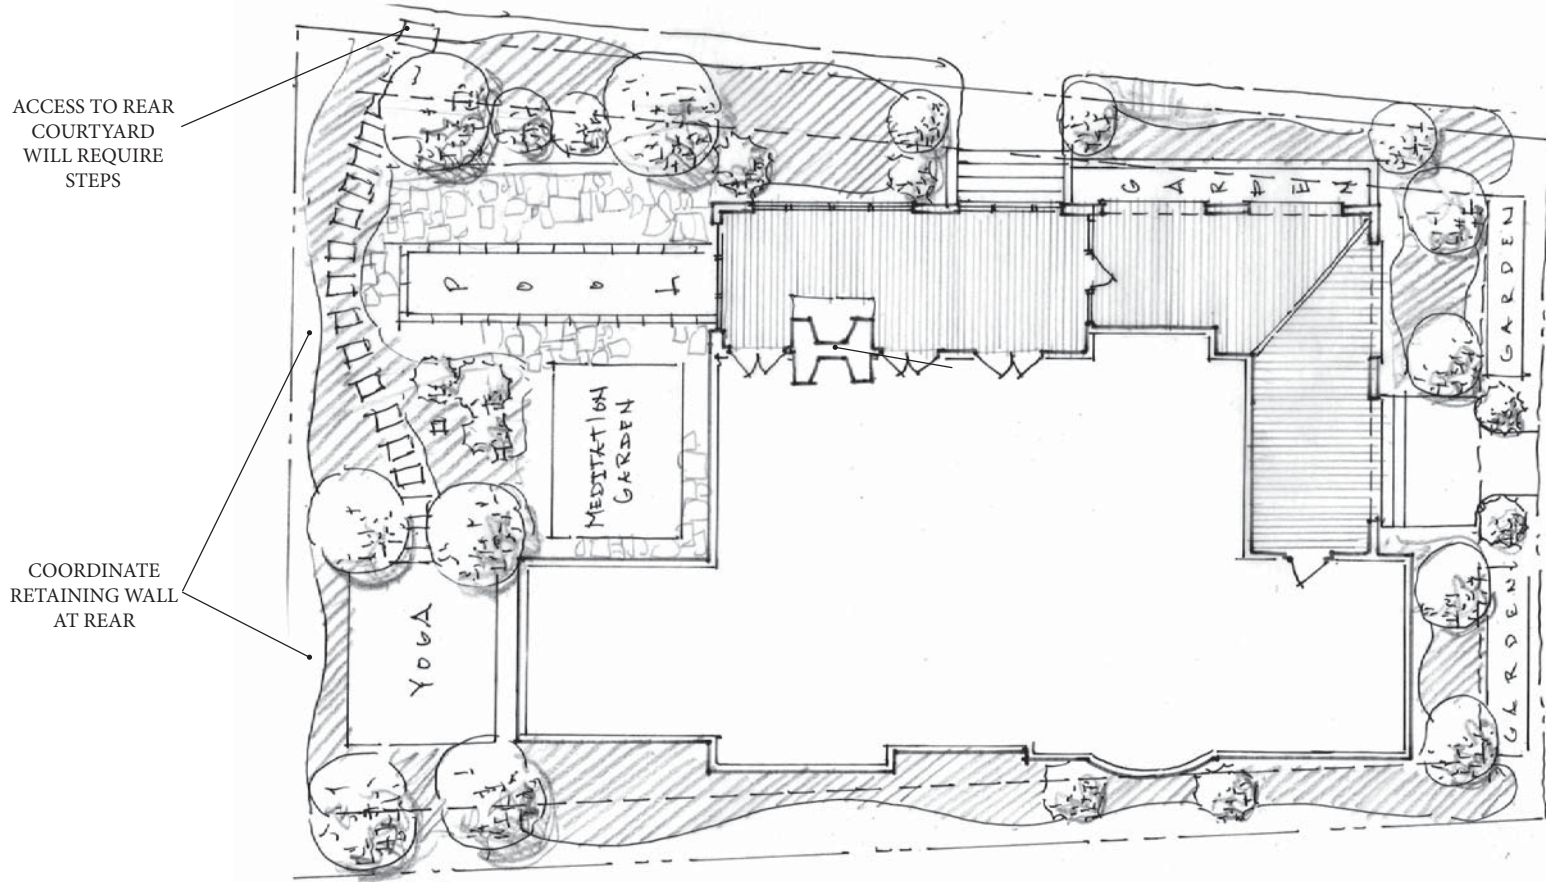


S I T E P L A N

SCALE: 1" = 10'-0"

MATHIS RESIDENCE - ORGANIC LIFE SHOWHOUSE

Lot 382 - Serenbe Lane
 SERENBE
 Chattahoochee Hills, GA

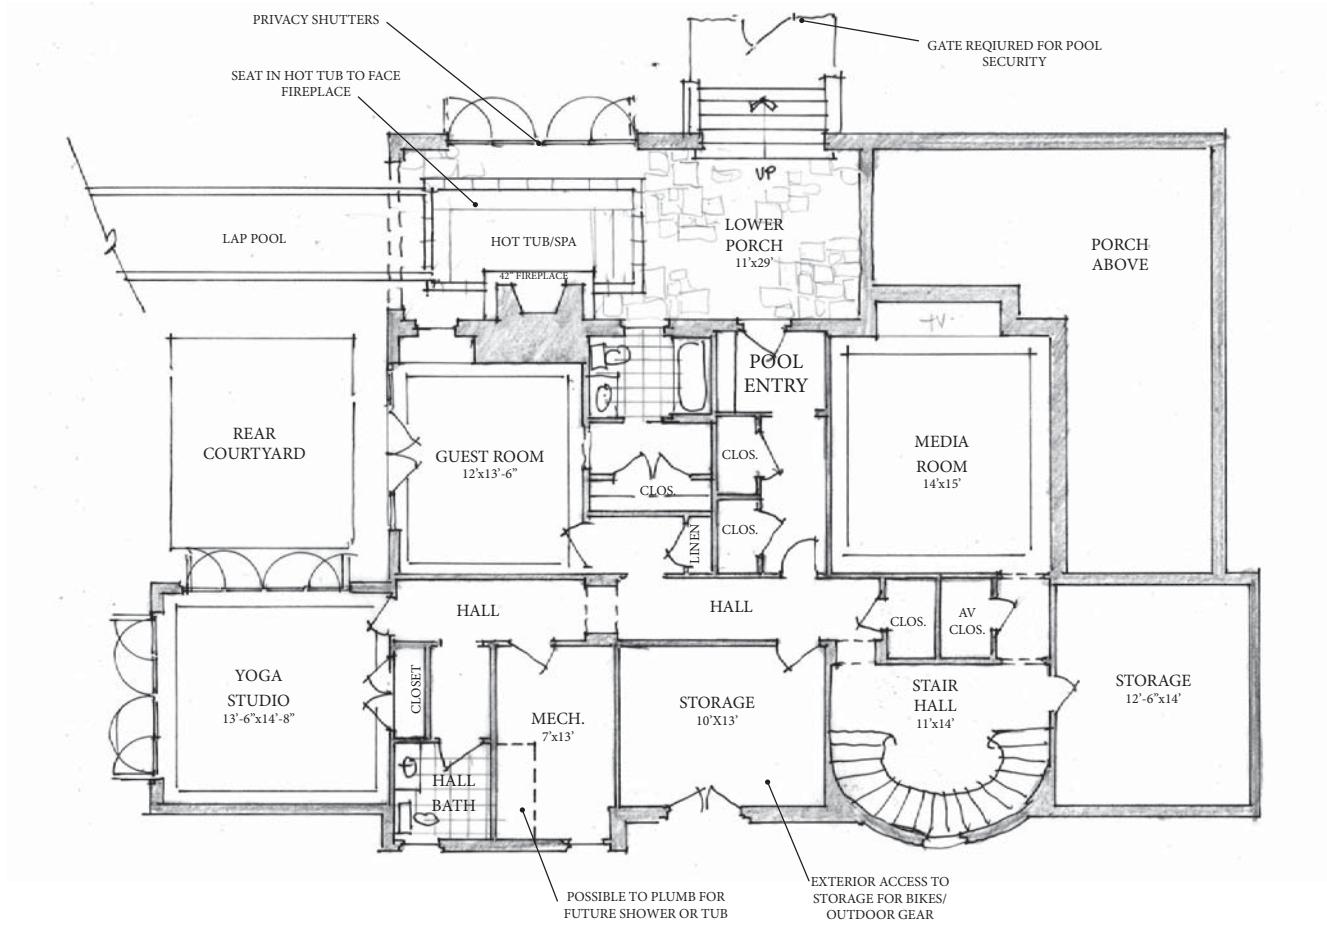

SQUARE FOOTAGE	
TERRACE LEVEL	
FINISHED CONDITIONED	1,295
UNCONDITIONED	335
FIRST LEVEL	
CONDITIONED	1,850 S.F.
UNCONDITIONED	790 S.F.
SECOND LEVEL	
CONDITIONED	904 S.F.
UNCONDITIONED	0 S.F.
TOTAL	
CONDITIONED	4,049 S.F. COND.

TERRACE FLOOR PLAN


SCALE: 1/8" = 1'-0"

MATHIS RESIDENCE - ORGANIC LIFE SHOWHOUSE

Lot 382 - Serenbe Lane

SERENBE

Chattahoochee Hills, GA

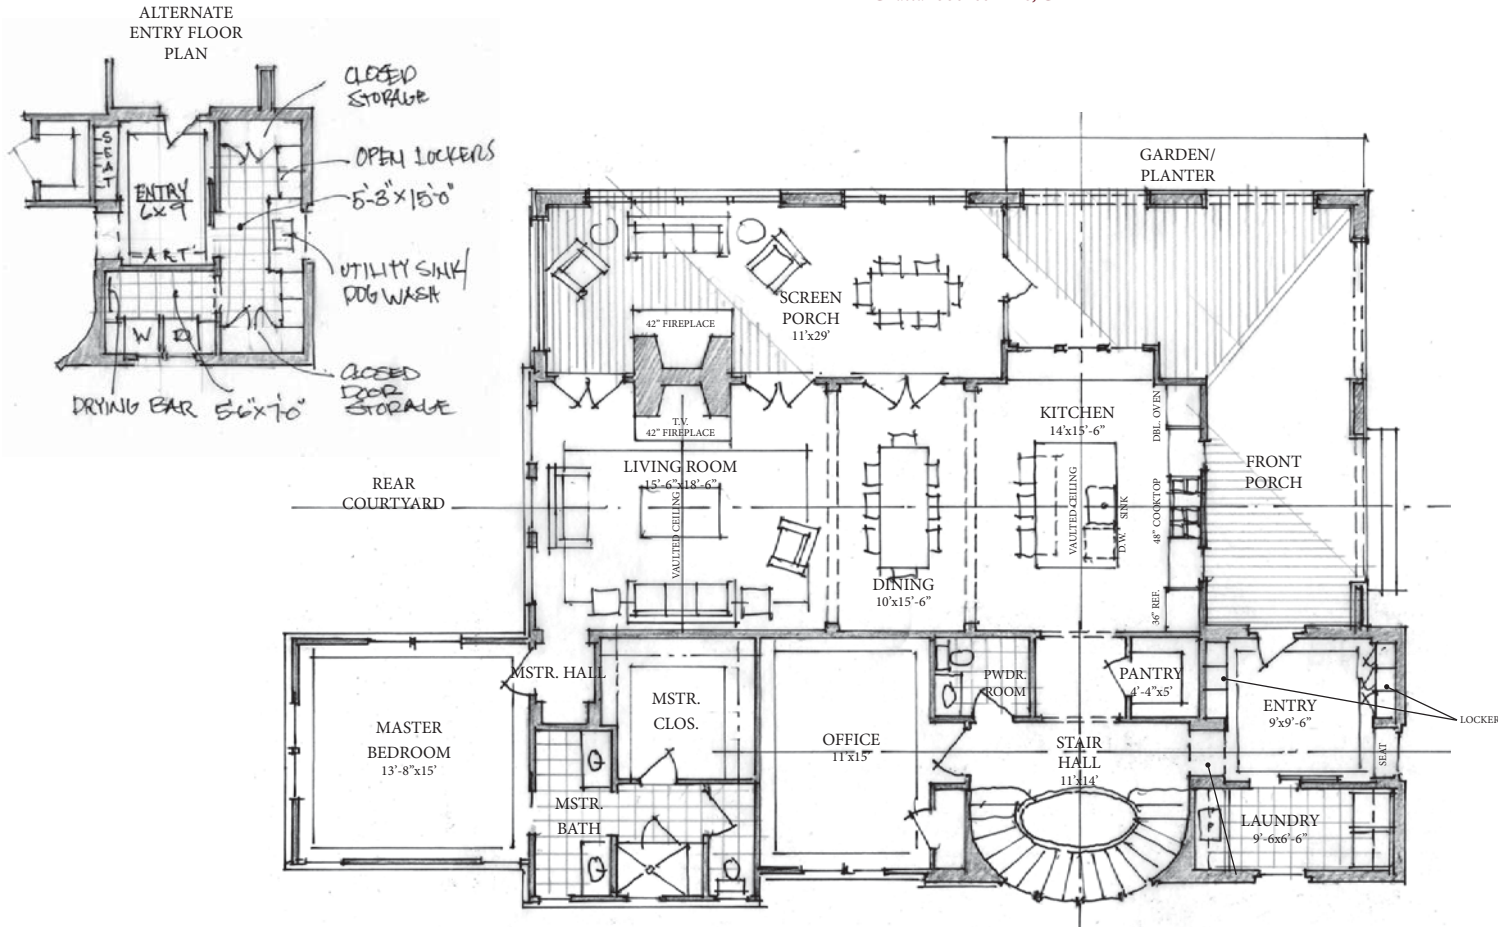

SQUARE FOOTAGE	
TERRACE LEVEL	
FINISHED CONDITIONED	1,295
UNCONDITIONED	335
FIRST LEVEL	
CONDITIONED	1,850 S.F.
UNCONDITIONED	790 S.F.
SECOND LEVEL	
CONDITIONED	904 S.F.
UNCONDITIONED	0 S.F.
TOTAL	
CONDITIONED	4,049 S.F. COND.

FIRST FLOOR PLAN


SCALE: 1/8" = 1'-0"

MATHIS RESIDENCE - ORGANIC LIFE SHOWHOUSE

Lot 382 - Serenbe Lane

SERENBE

Chattahoochee Hills, GA

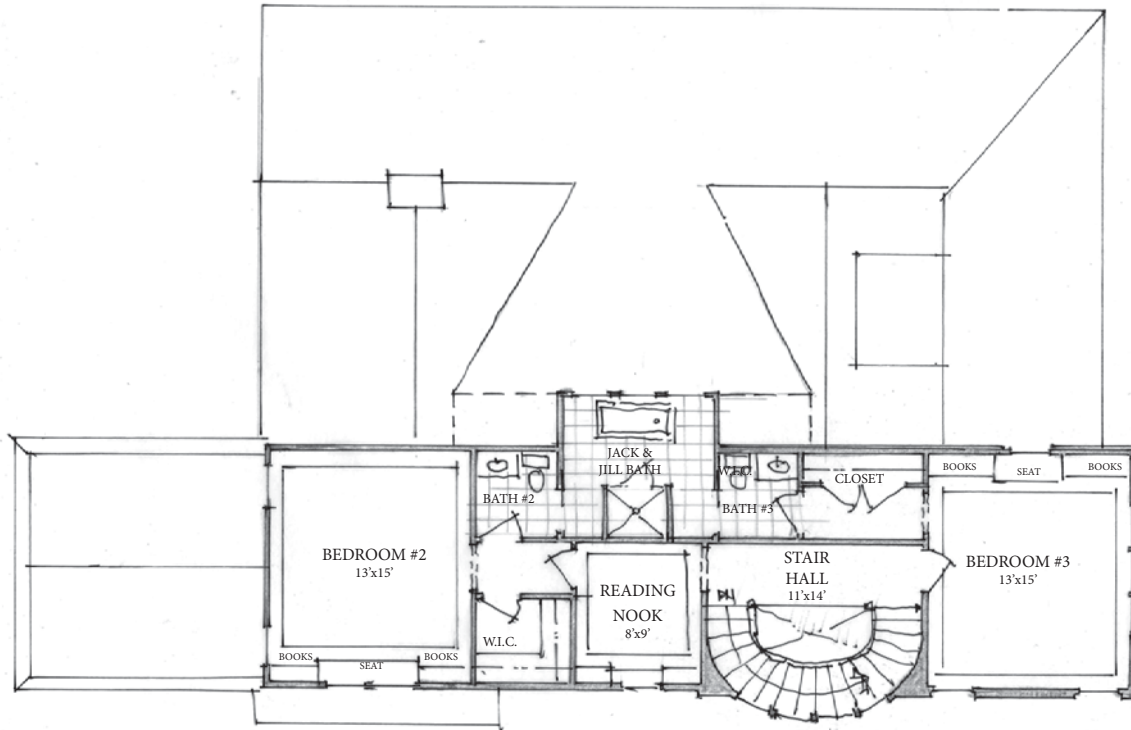

SECOND FLOOR PLAN


SCALE: 1/8" = 1'-0"

MATHIS RESIDENCE - ORGANIC LIFE SHOWHOUSE

Lot 382 - Serenbe Lane

SERENBE

Chattahoochee Hills, GA

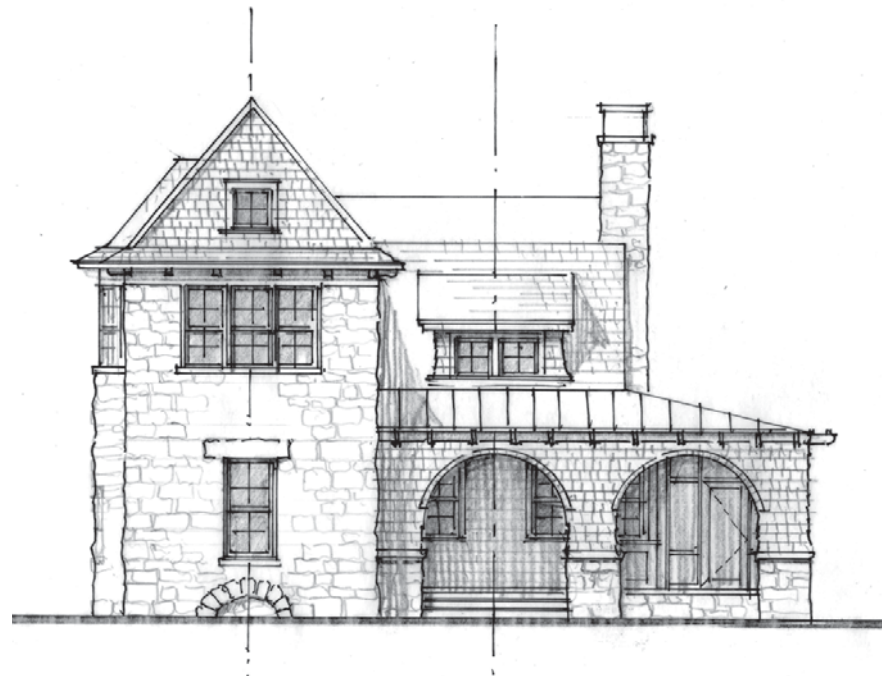


F R O N T E L E V A T I O N

SCALE: 1/8" = 1'-0"

MATHIS RESIDENCE - ORGANIC LIFE SHOWHOUSE

Lot 382 - Serenbe Lane
SERENBE
Chattahoochee Hills, GA

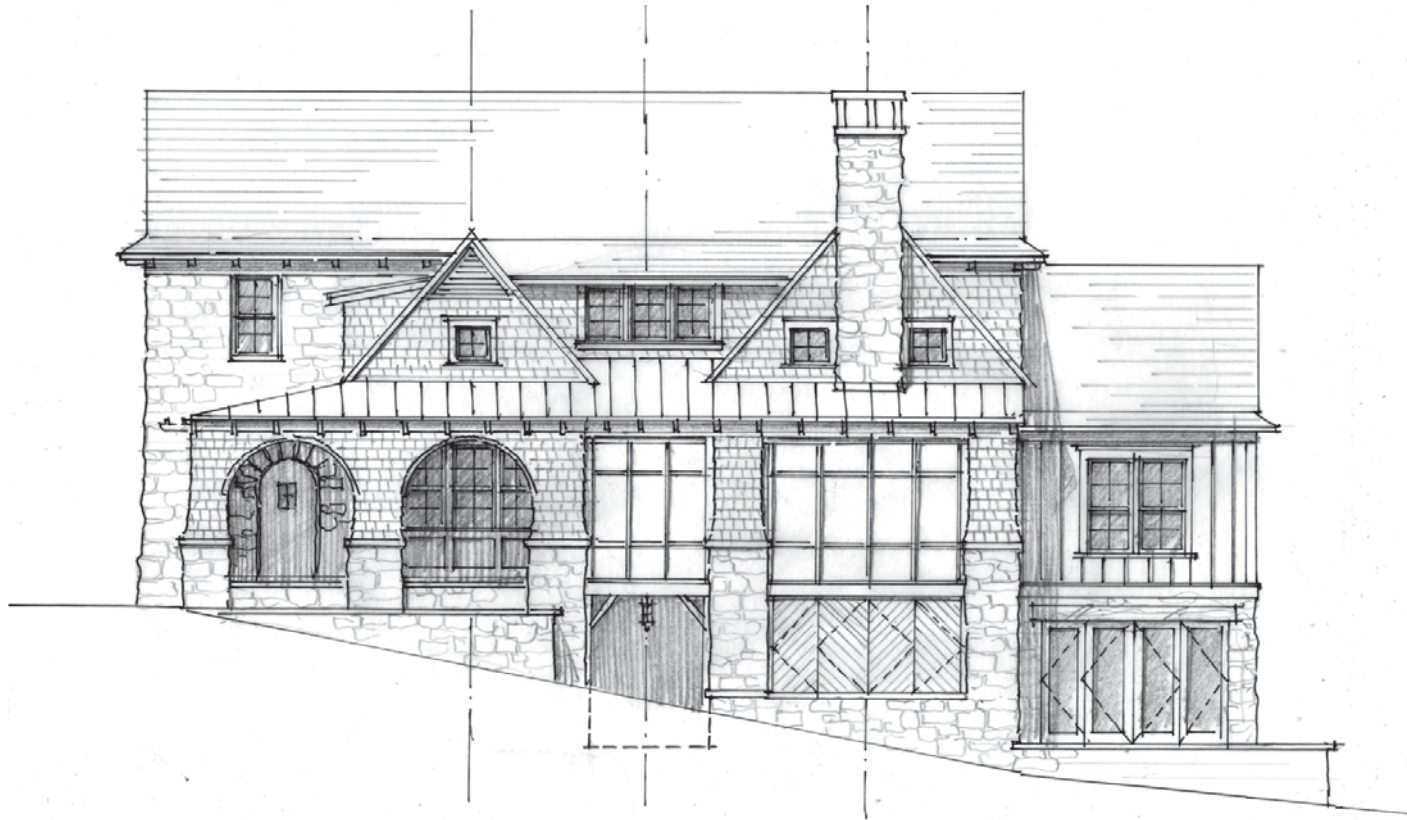

S O U T H E L E V A T I O N

SCALE: 1/8" = 1'-0"